



# EROSION PREVENTION & SEDIMENT CONTROL PLAN EXAMPLE

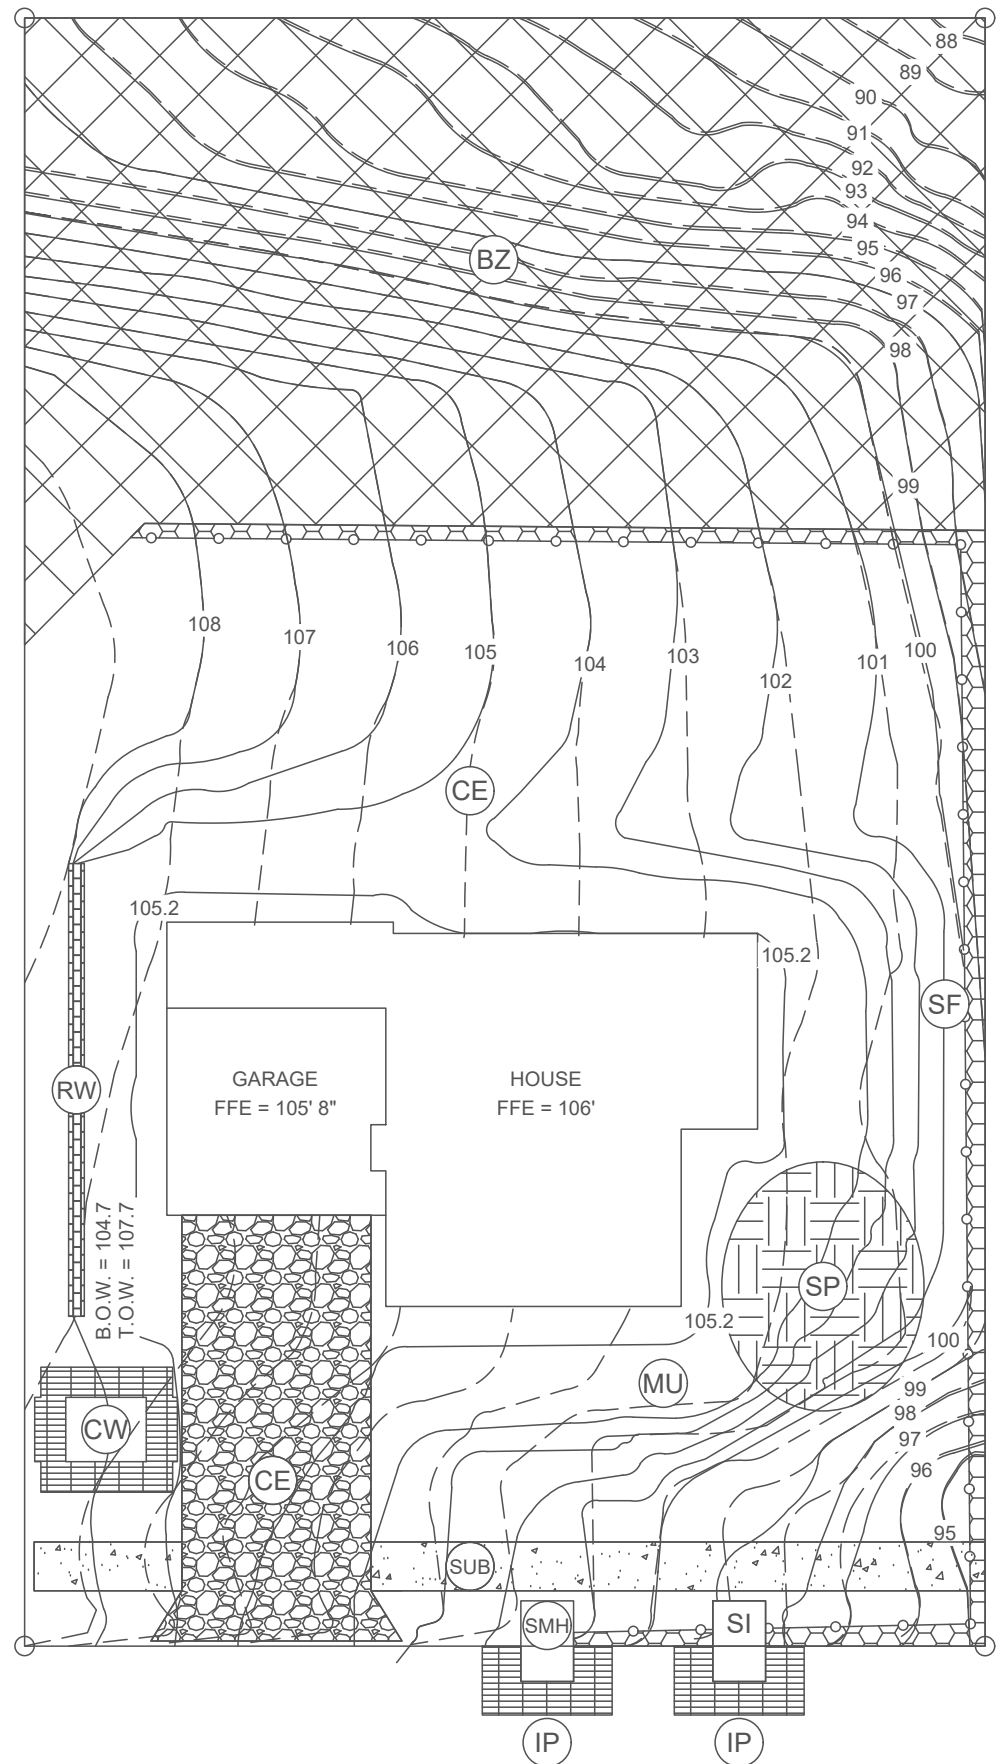

INLET PROTECTION TO BE PLACED AT ALL POSSIBLE INLET  
POINTS

- PROPERTY CORNER
- - - EXISTING CONTOUR
- PROPOSED CONTOUR
- (BZ) BUFFER ZONE - UNDISTURBED VEGETATION
- (SP) SOIL / AGGREGATE STOCKPILE
- (SF) SEDIMENT FENCE (OR EQUIV.)
- (RW) RETAINING WALL
- (SUB) SIDEWALK SUBGRADE / GRAVEL BARRIER
- (CE) GRAVEL CONSTRUCTION ENTRANCE
- (IP) INLET PROTECTION
- (SMH) STORMDRAIN MANHOLE
- (SI) STORMDRAIN INLET
- (MU) MULCH - ESTABLISH GRASS / GROUND COVER
- (CW) CONCRETE WASHOUT

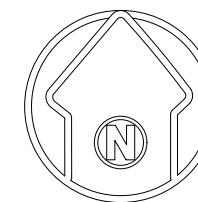

Exp. Date:

ESC PLAN  
TEMPLATE

EXAMPLE

P:\DOT ESCOPF IMAGES\EPS SITE PLAN.DWG



360 SW AVERY AVE CORVALLIS, OREGON 97330  
PHONE: 541-766-6821 . FAX: 541-766-6891

Initials: 

--	--	--	--	--	--	--	--	--	--

Date: 

--	--	--	--	--	--	--	--	--	--

Revision Description: 

--	--	--	--	--	--	--	--	--	--

Date: 6/23/2023

Project #: 

--	--	--	--	--	--	--	--	--	--

Design by: JFM Drawn by: JFM

Scale: NTS

Index: Sheet # 1 of 1