


CROSS SECTION CONCEPTS

Corvallis Arterial Roadway Cross Section

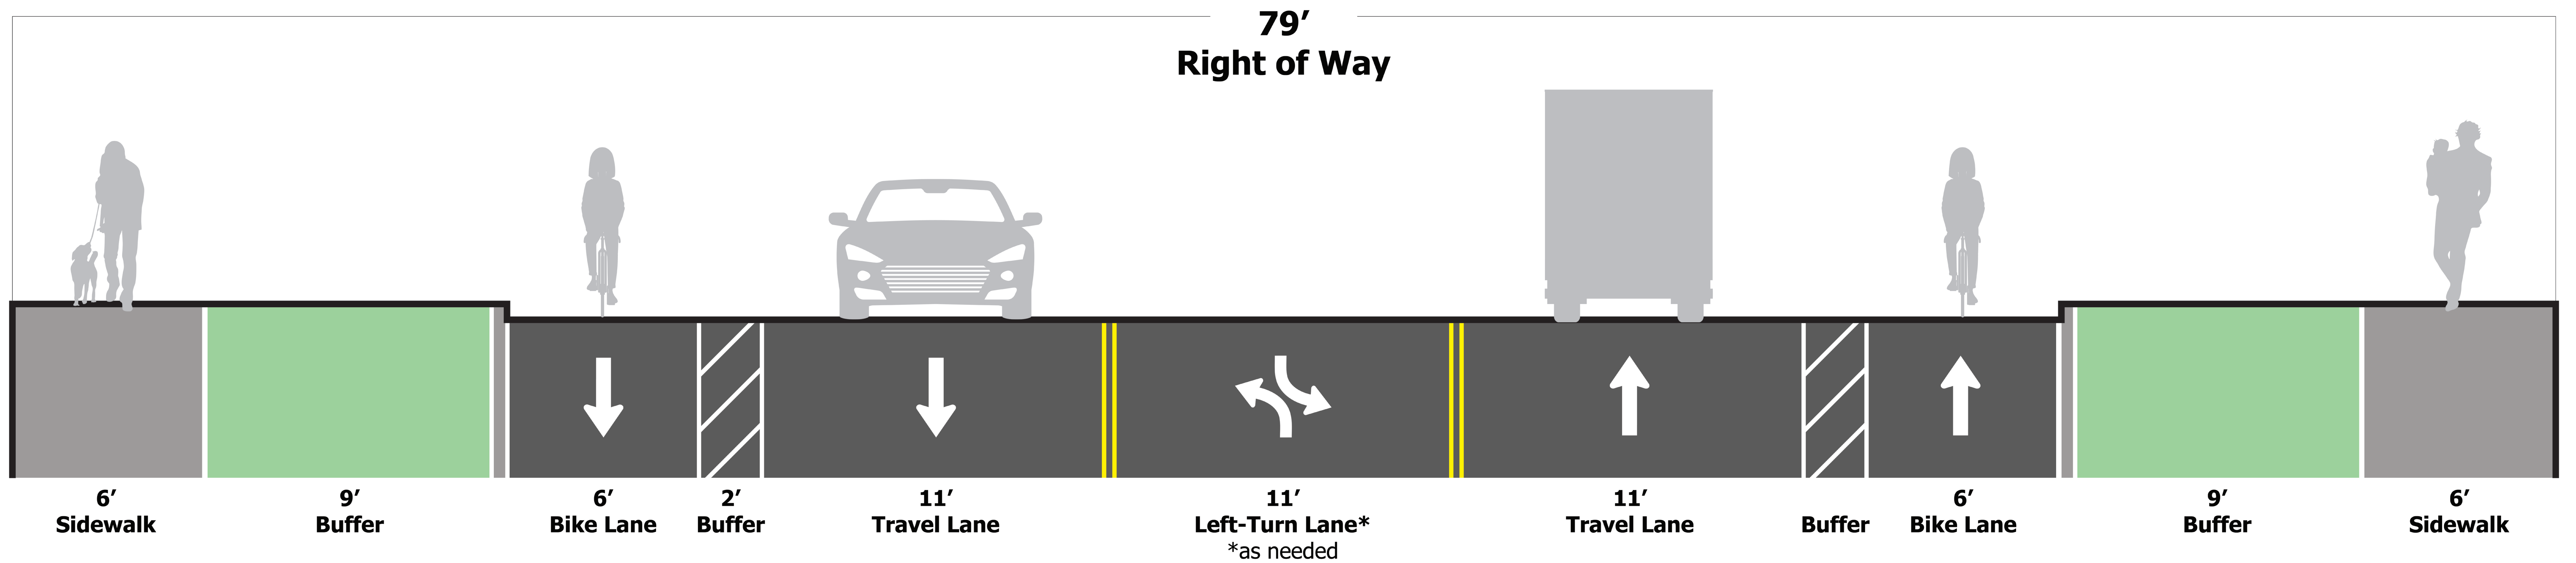


CROSS SECTION CONCEPTS

Option A Typical Cross Section

Option A:

Cross Section Width Ranges Between 54-feet and 75-feet

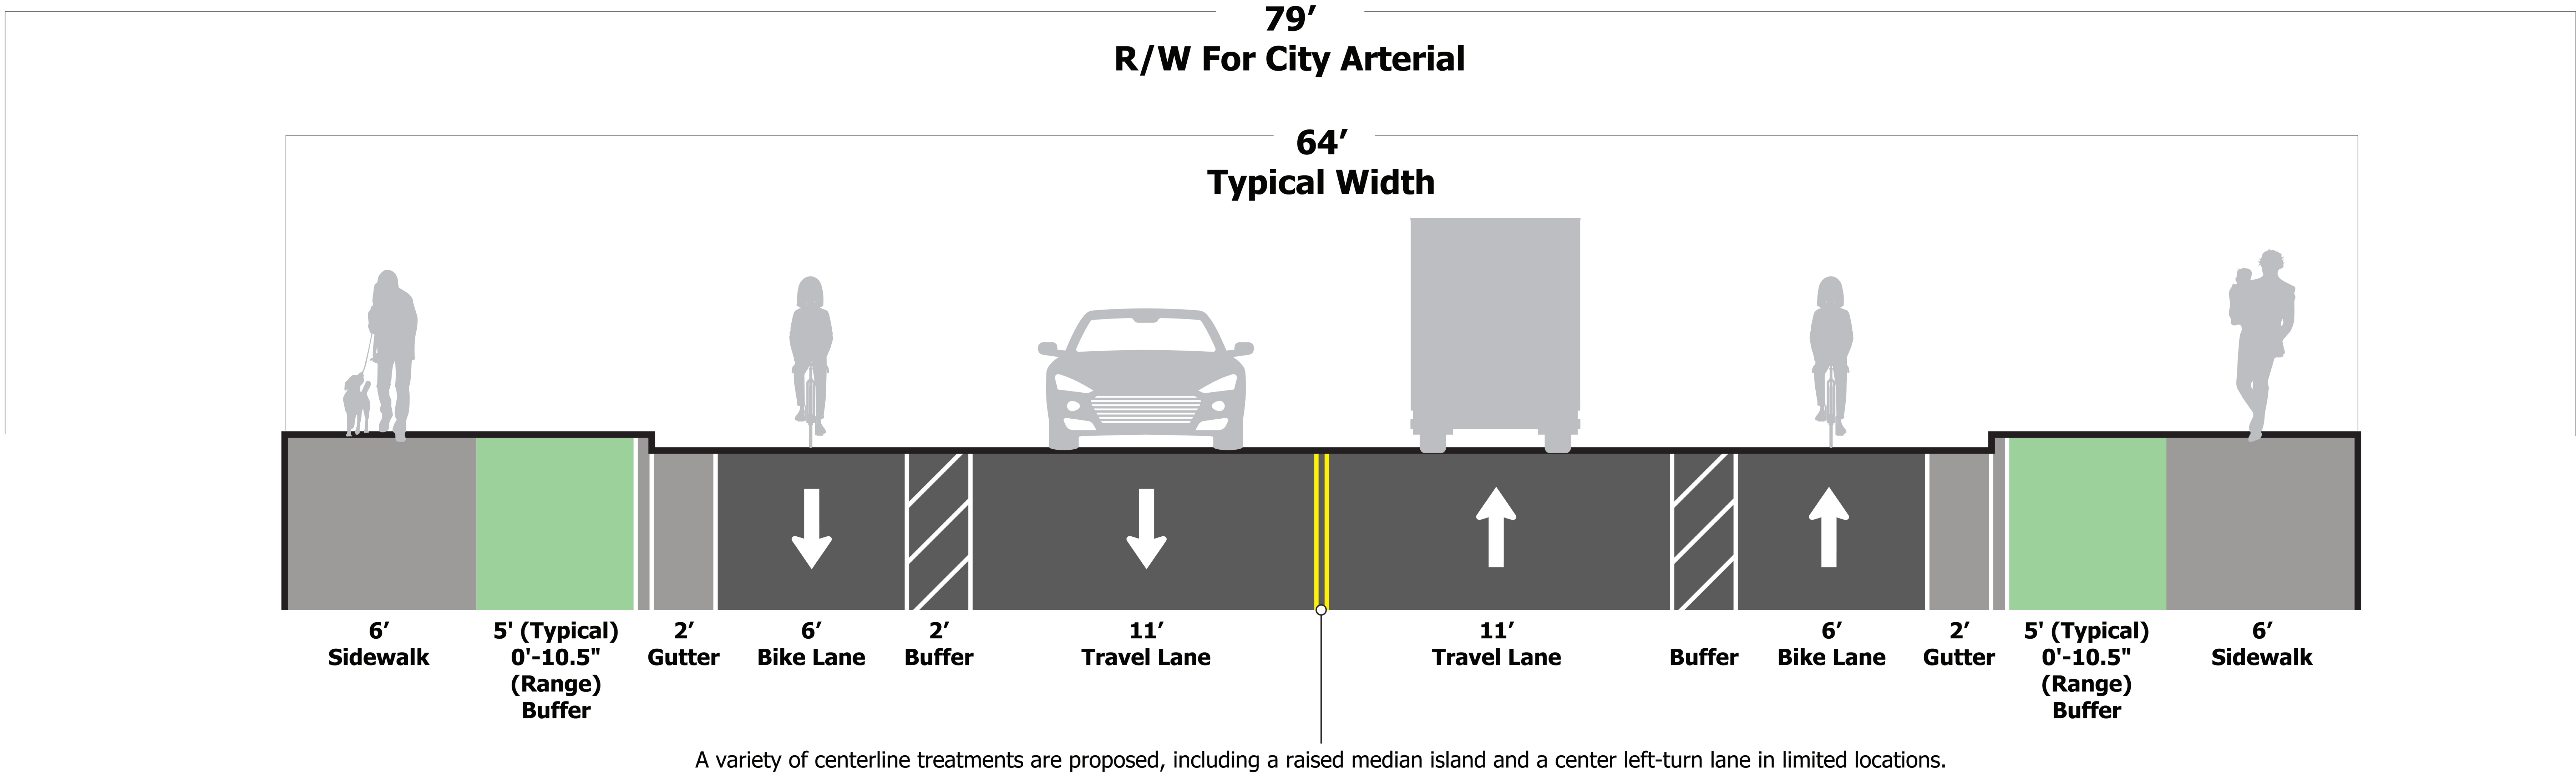


CROSS SECTION CONCEPTS

Option B Typical Cross Section

Option B:

Cross Section Width Ranges Between 44-feet and 65-feet

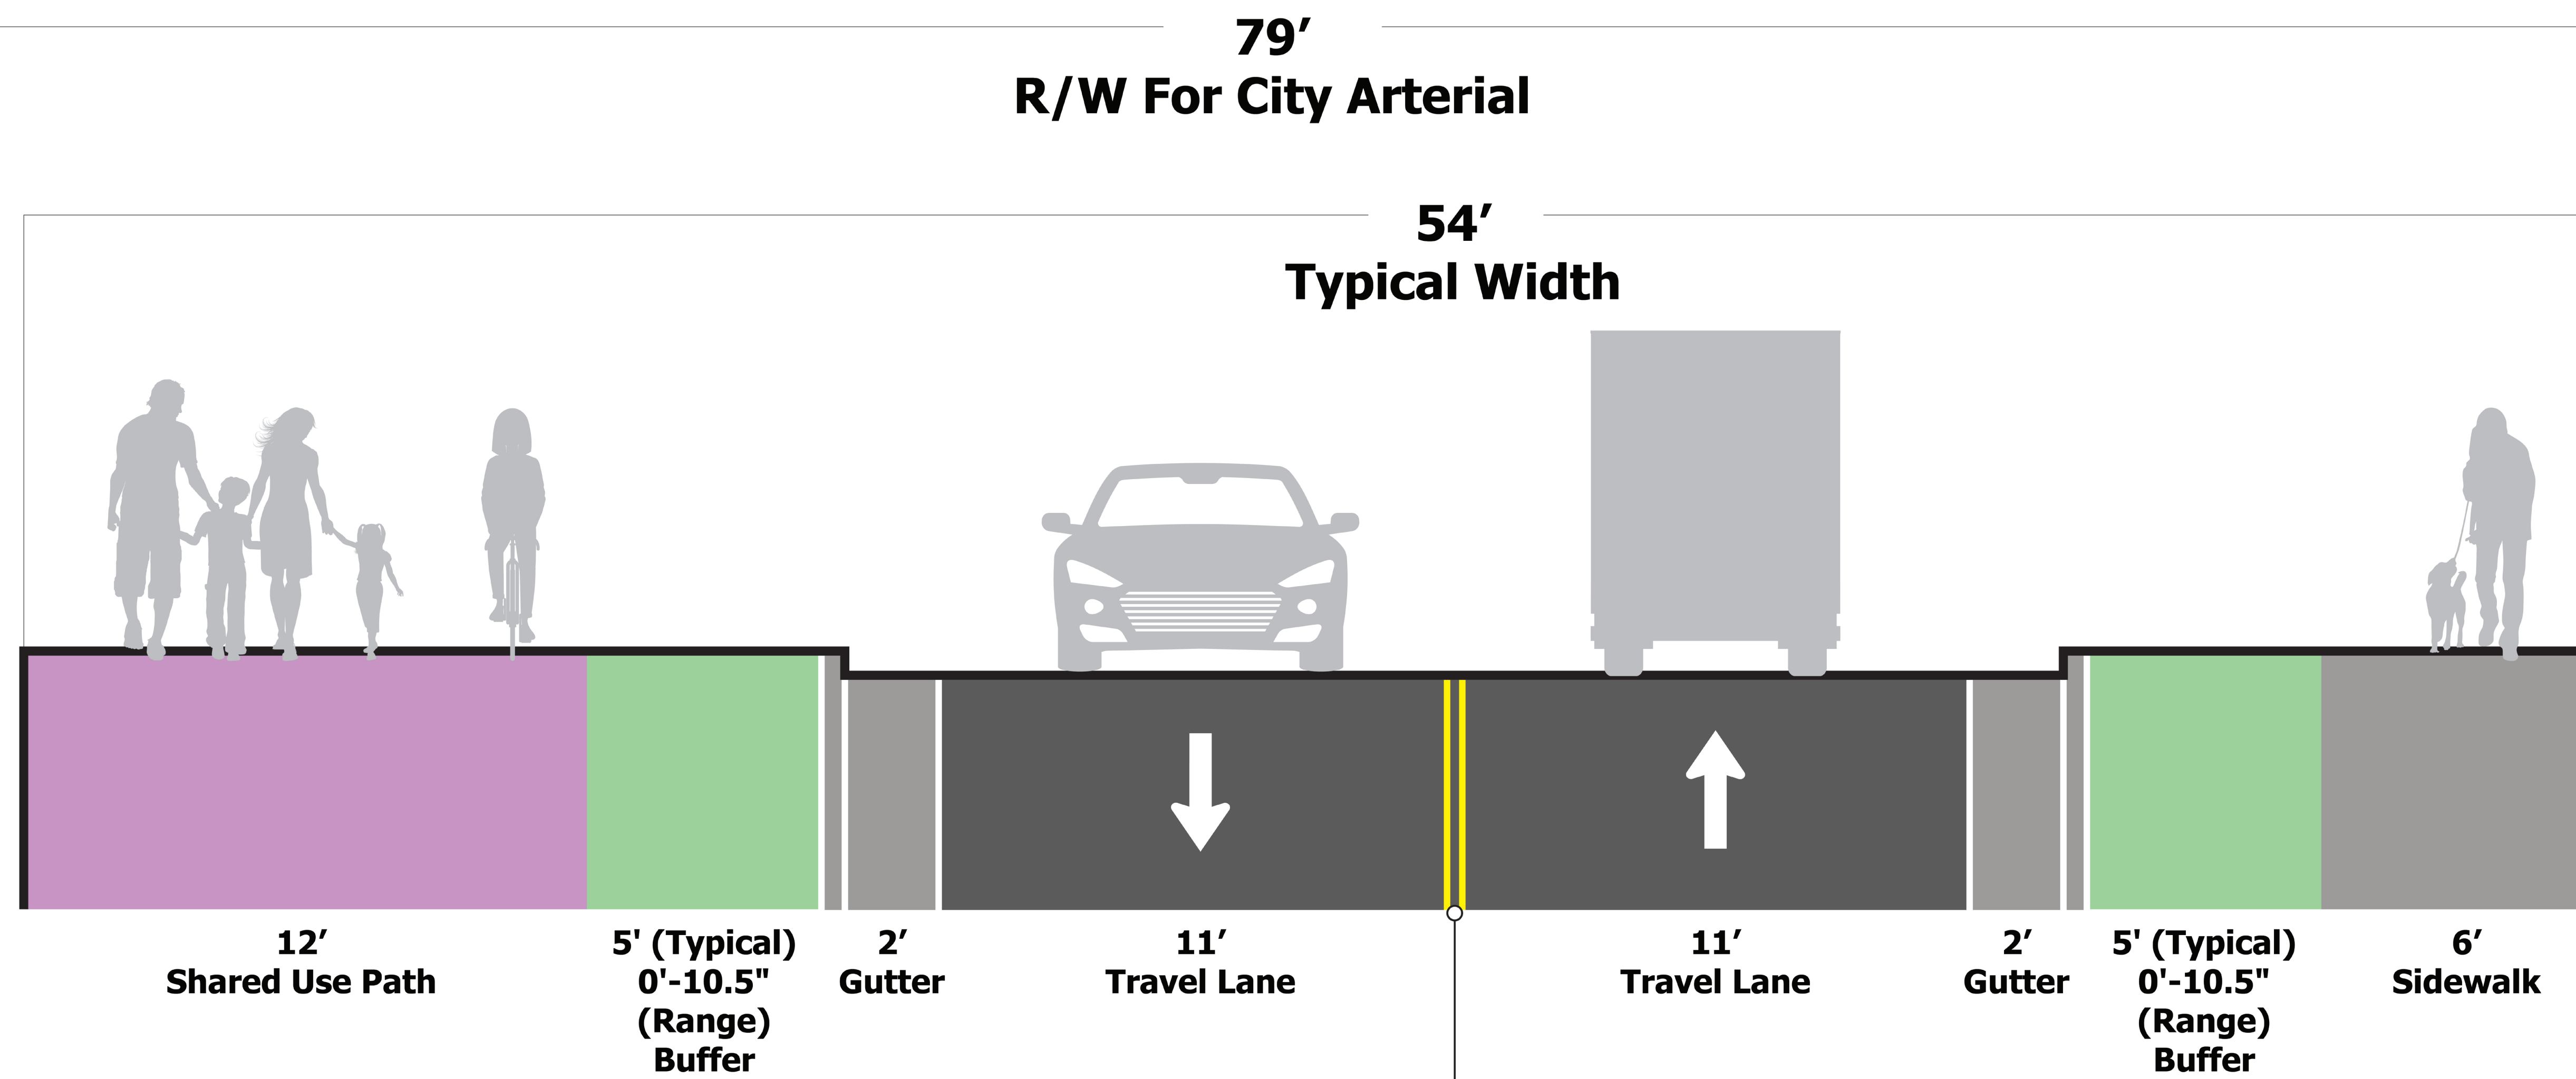

A variety of centerline treatments are proposed, including a raised median island and a center left-turn lane in limited locations.