



More Info.

- **TIMELINE**

Construction to occur Summer 2024

- **STATUS**

Design in progress.

- Funding source: State Sidewalk Improvement Program (SWIP) and Statewide Transportation Improvement Program (STIP) Pedestrian and Bicycle Program fund

- **DESCRIPTION**

This project will construct intersection improvements along Alsea Highway at Second and Third Street. The improvements will include drainage enhancements, new ADA sidewalk curb ramps, curb extensions, and a Rectangular Rapid Flashing Beacon crossing at Third Street.

Alsea Safe Routes to School Crossings

Benton County Public Works, in partnership with the Alsea School District, applied for Safe Routes to School (SRTS) Infrastructure Grant funding to improve pedestrian and bicycle safety for students in Alsea. The proposed project, which included additional improvements along Second Street and Market Street, was not chosen for funding under the SRTS program. Fortunately, Oregon Department of Transportation (ODOT) was able to find another funding opportunity that would allow us to construct the proposed intersection safety improvements along Alsea Highway at Second Street and Third Street.

Benton County Public Works has been collaborating with ODOT to secure approval for the proposed project and plans to put it out to bid soon. Construction is anticipated to take place summer of 2024. The planned improvements include drainage enhancements, new ADA-compliant sidewalk curb ramps, curb extensions, new marked crosswalks, a Rectangular Rapid Flashing Beacon crossing at Third Street, and permanent speed feedback signs as you enter Alsea. For more details, please visit the project website linked below.

At your service,
every day.

pw.bentoncountyor.gov/public-works-projects

360 SW Avery Ave, Corvallis, OR 97333 | 541-766-6821



**Benton
County**
OREGON

OR 34: ALSEA SAFE ROUTES TO SCHOOL CROSSINGS

EXHIBIT 1



Install permanent speed feedback sign



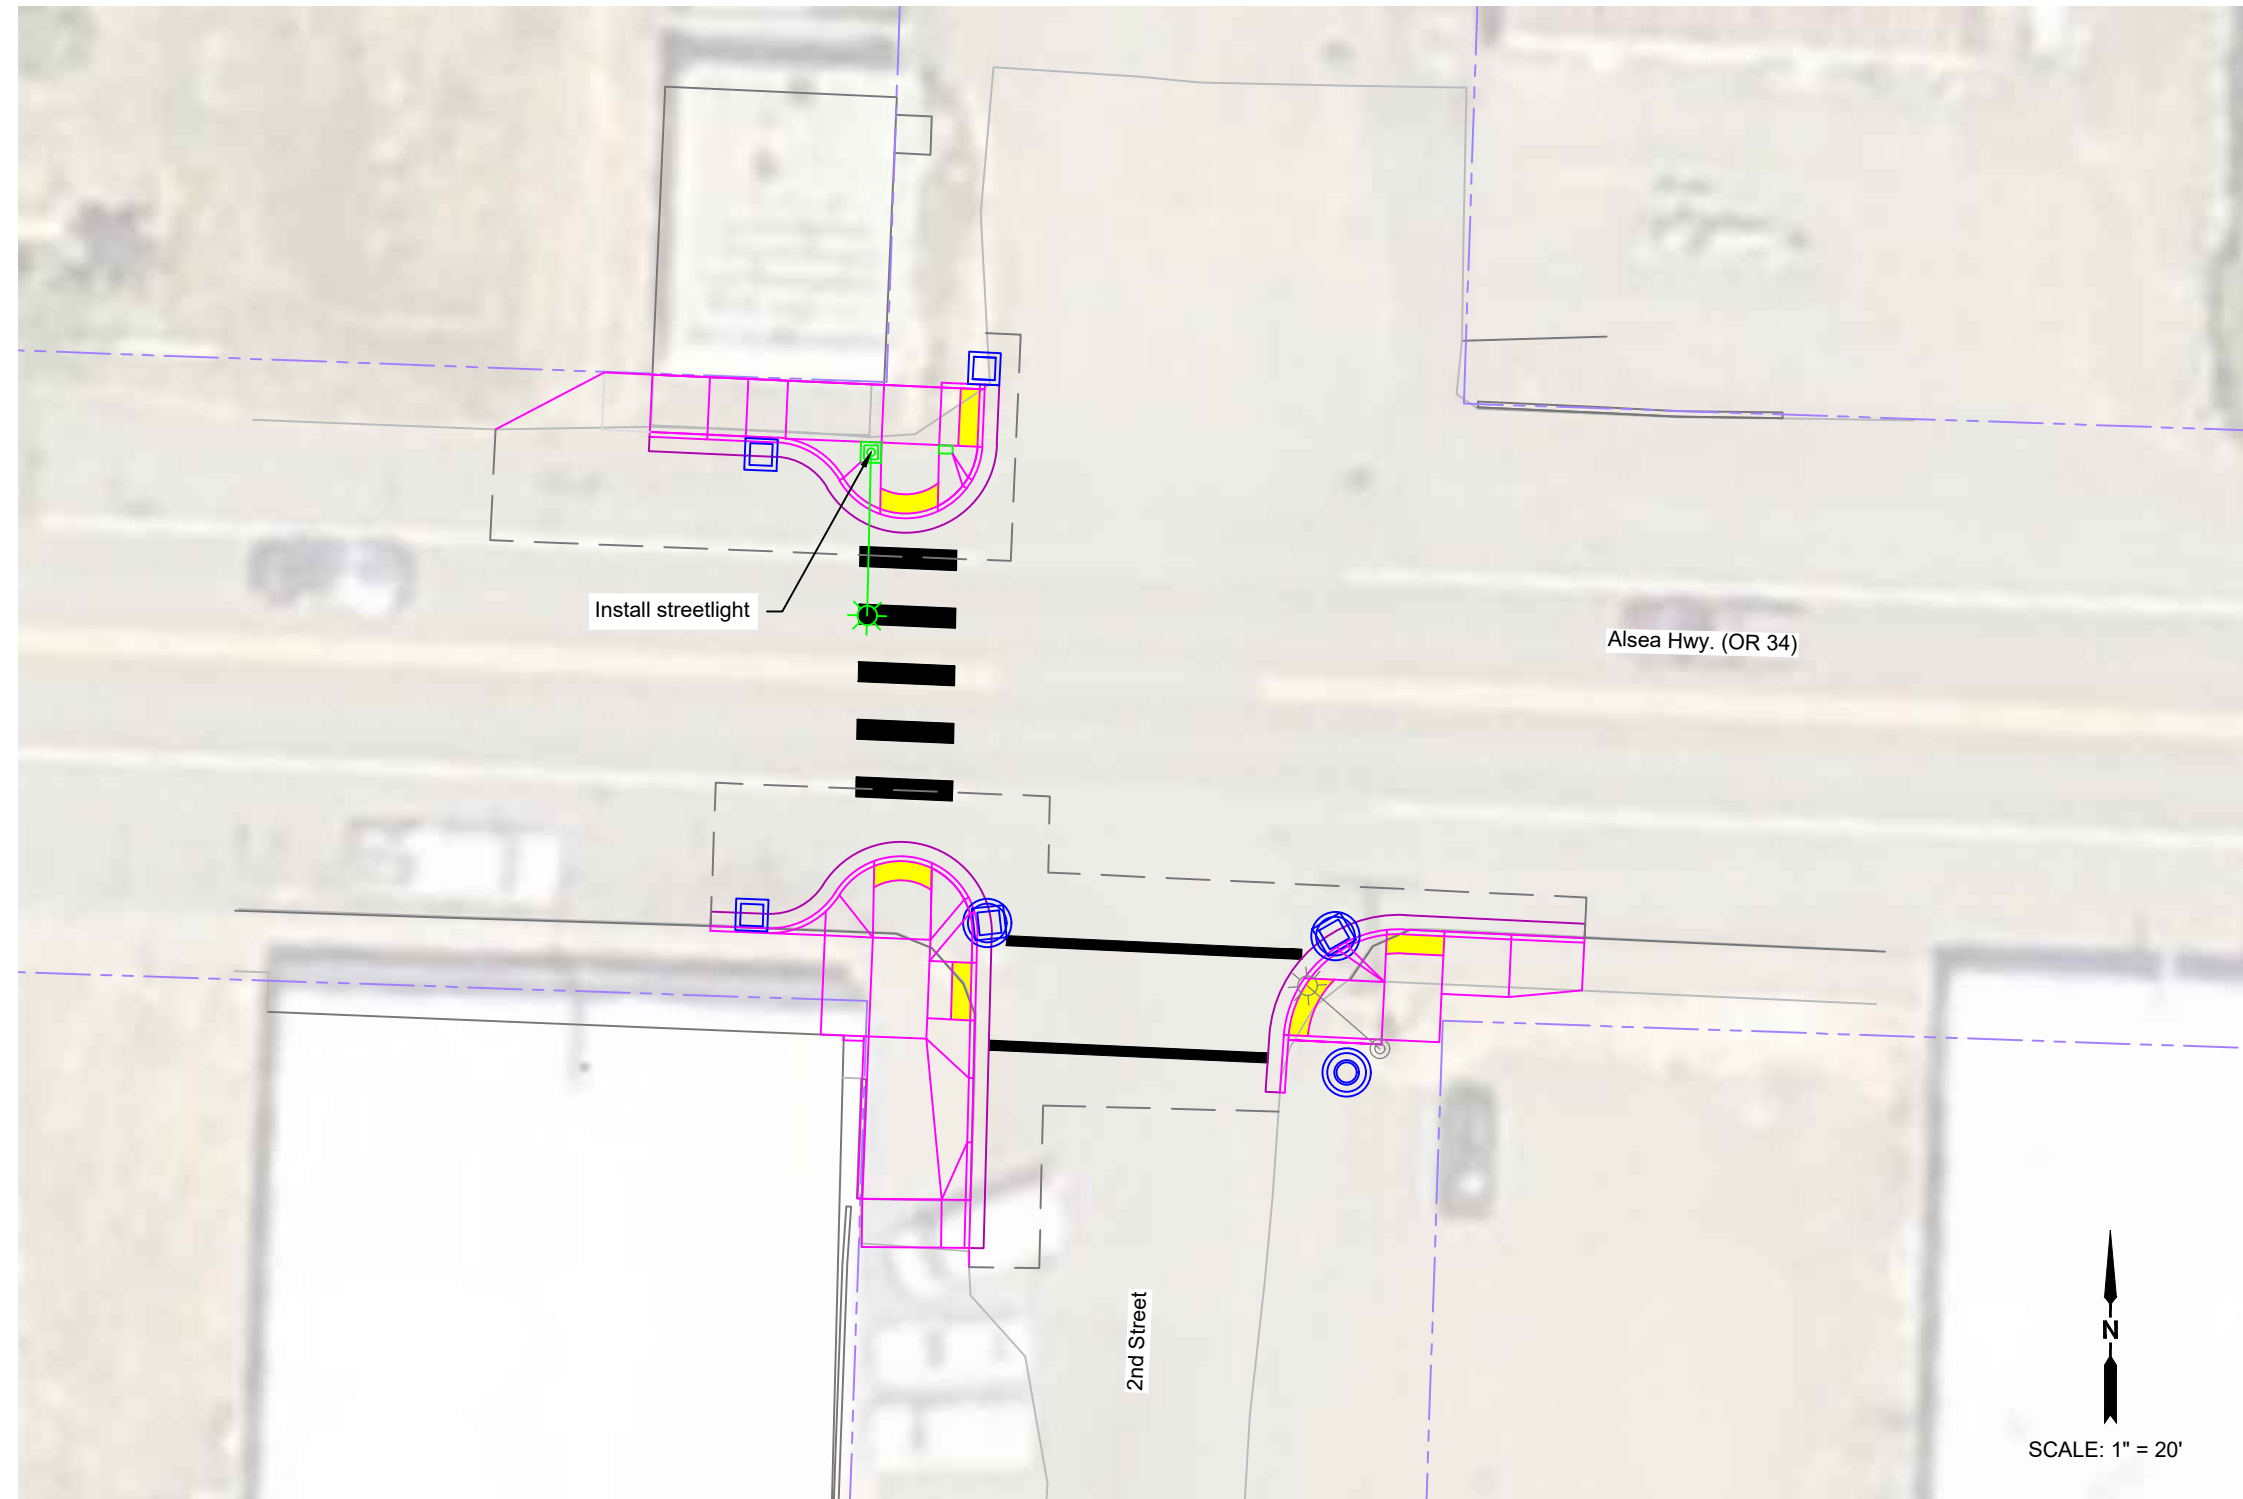
Install permanent speed feedback sign

NOTE:





The proposed improvements are draft plans and may change prior to construction. Construction is anticipated to take place summer, 2024.

OR 34: ALSEA SAFE ROUTES TO SCHOOL CROSSINGS

EXHIBIT 2 - 2nd Street

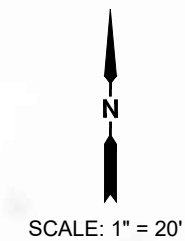


LEGEND:

-  Truncated dome detectable warning surface
-  Saw cut line
-  Approximate right-of-way
-  Proposed storm structure

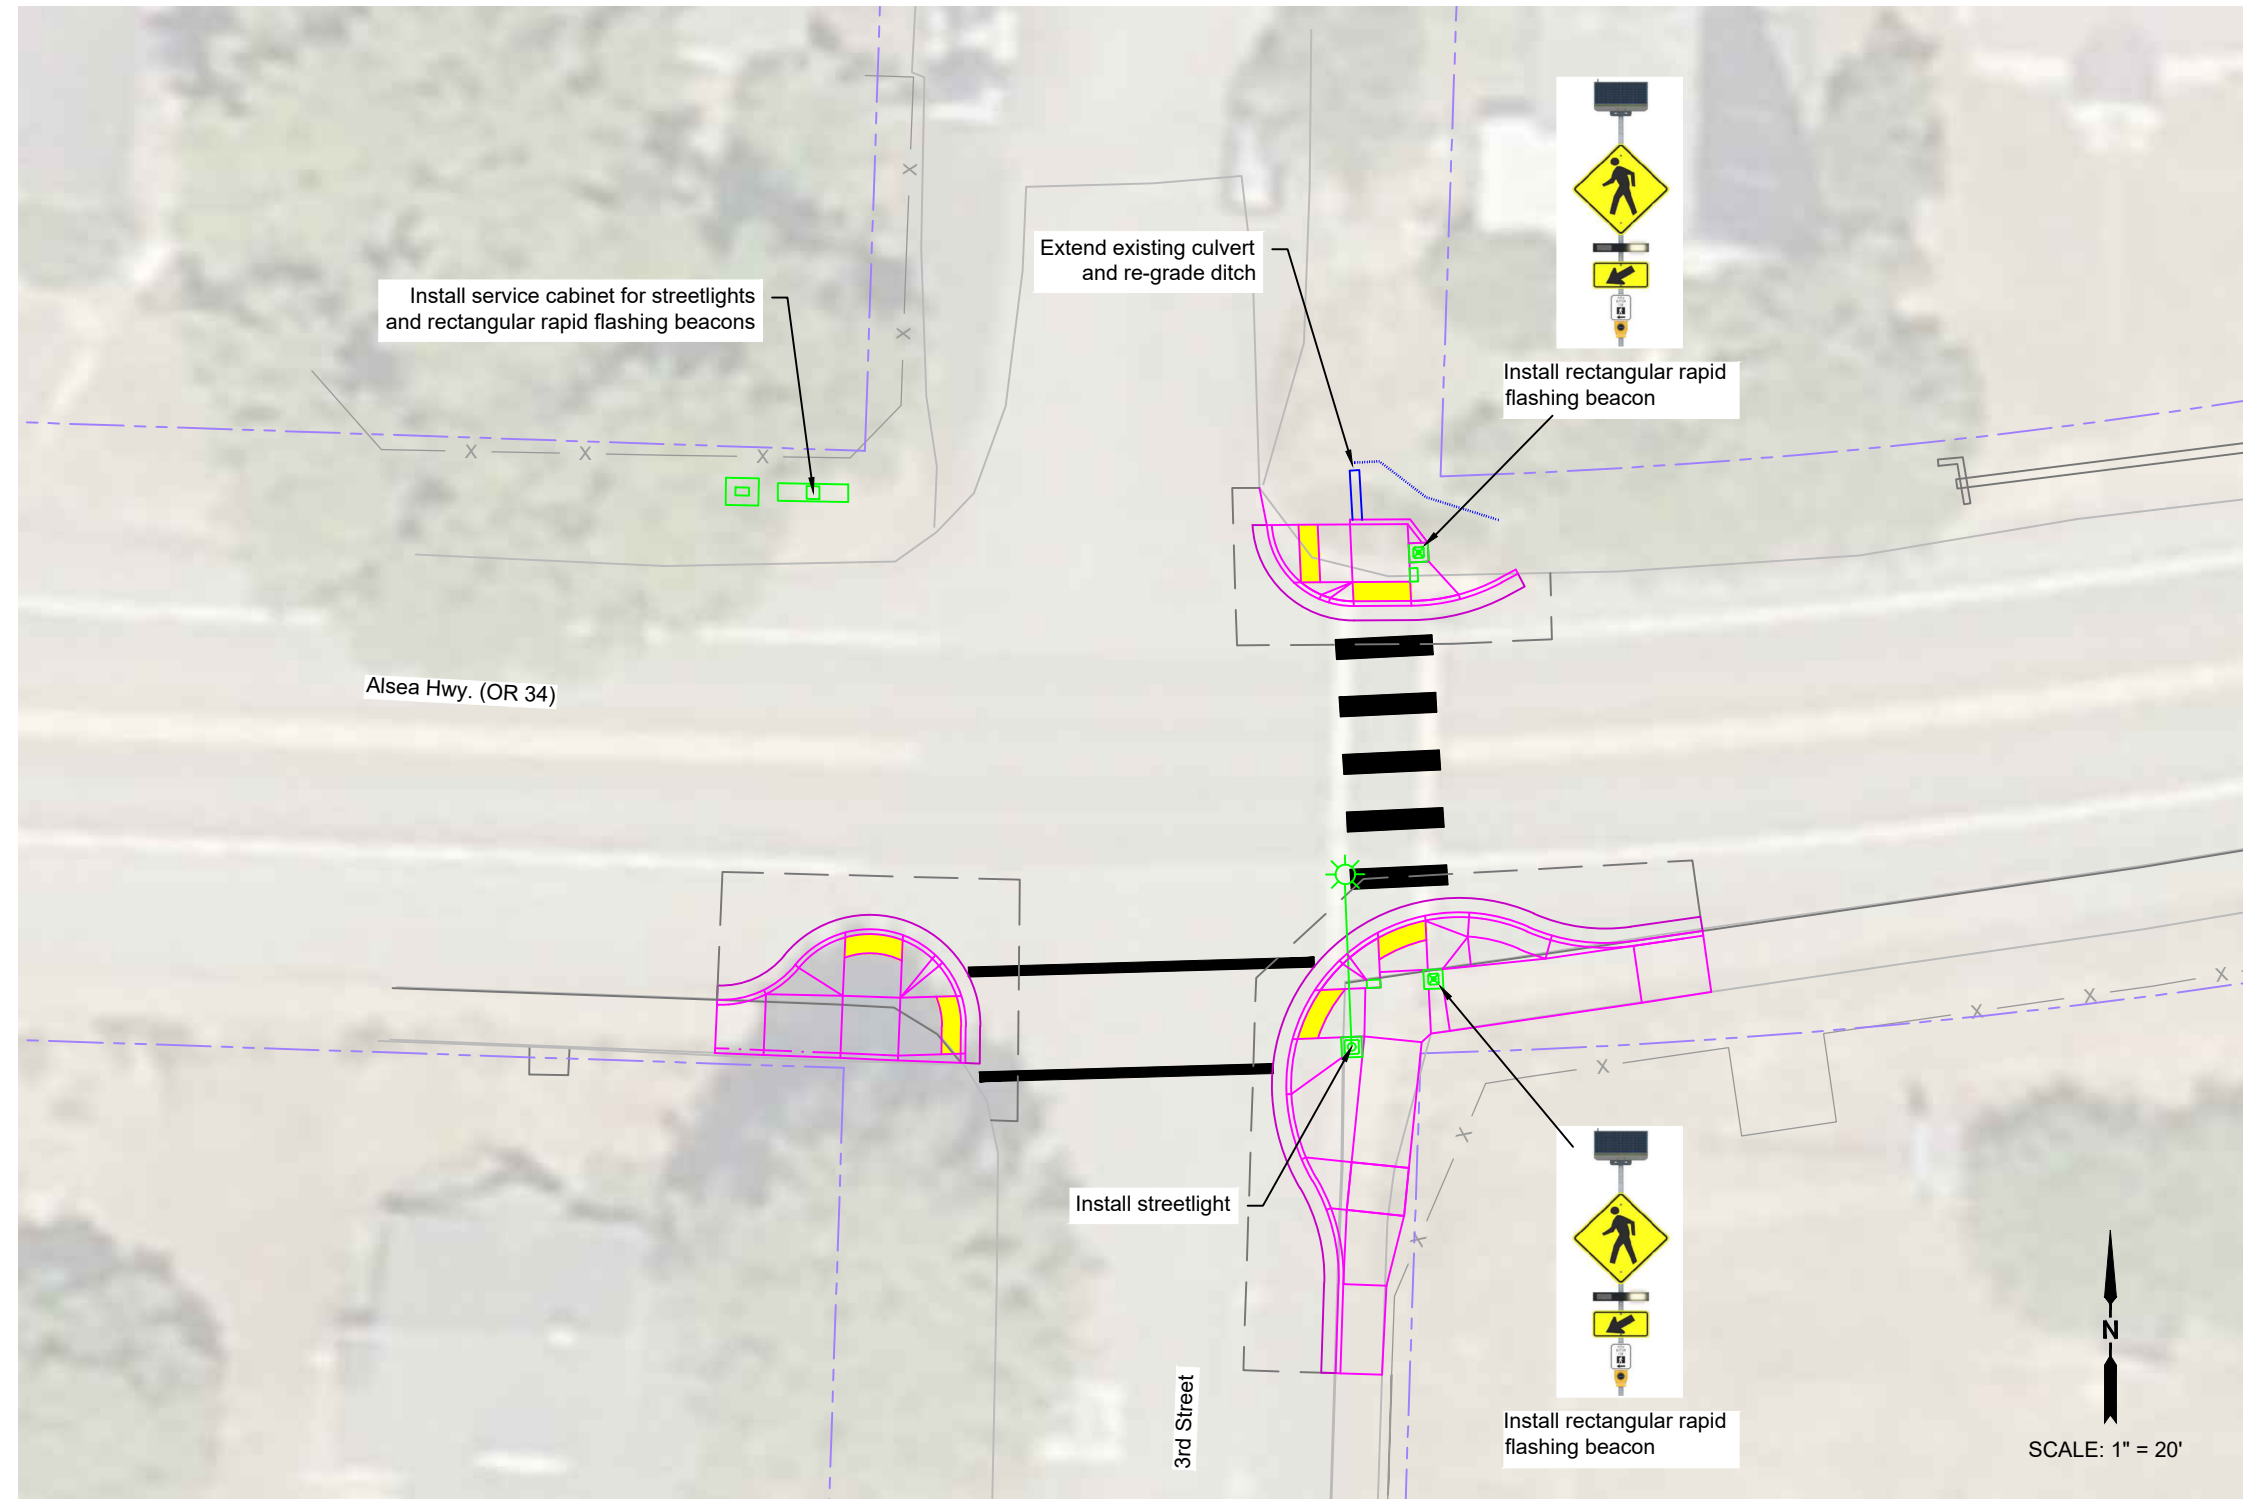
NOTE:

The proposed improvements are draft plans and may change prior to construction. Construction is anticipated to take place summer, 2024.







OR 34: ALSEA SAFE ROUTES TO SCHOOL CROSSINGS

EXHIBIT 3 - 3rd Street



LEGEND:

-  Truncated dome detectable warning surface
-  Saw cut line
-  Approximate right-of-way
-  Proposed storm structure

NOTE:

The proposed improvements are draft plans and may change prior to construction. Construction is anticipated to take place summer, 2024.