
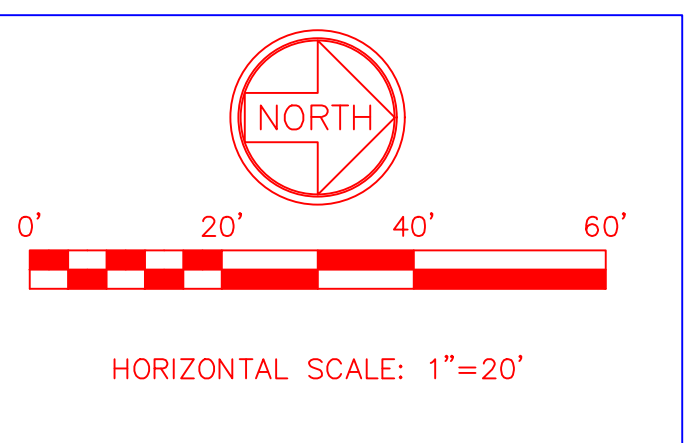


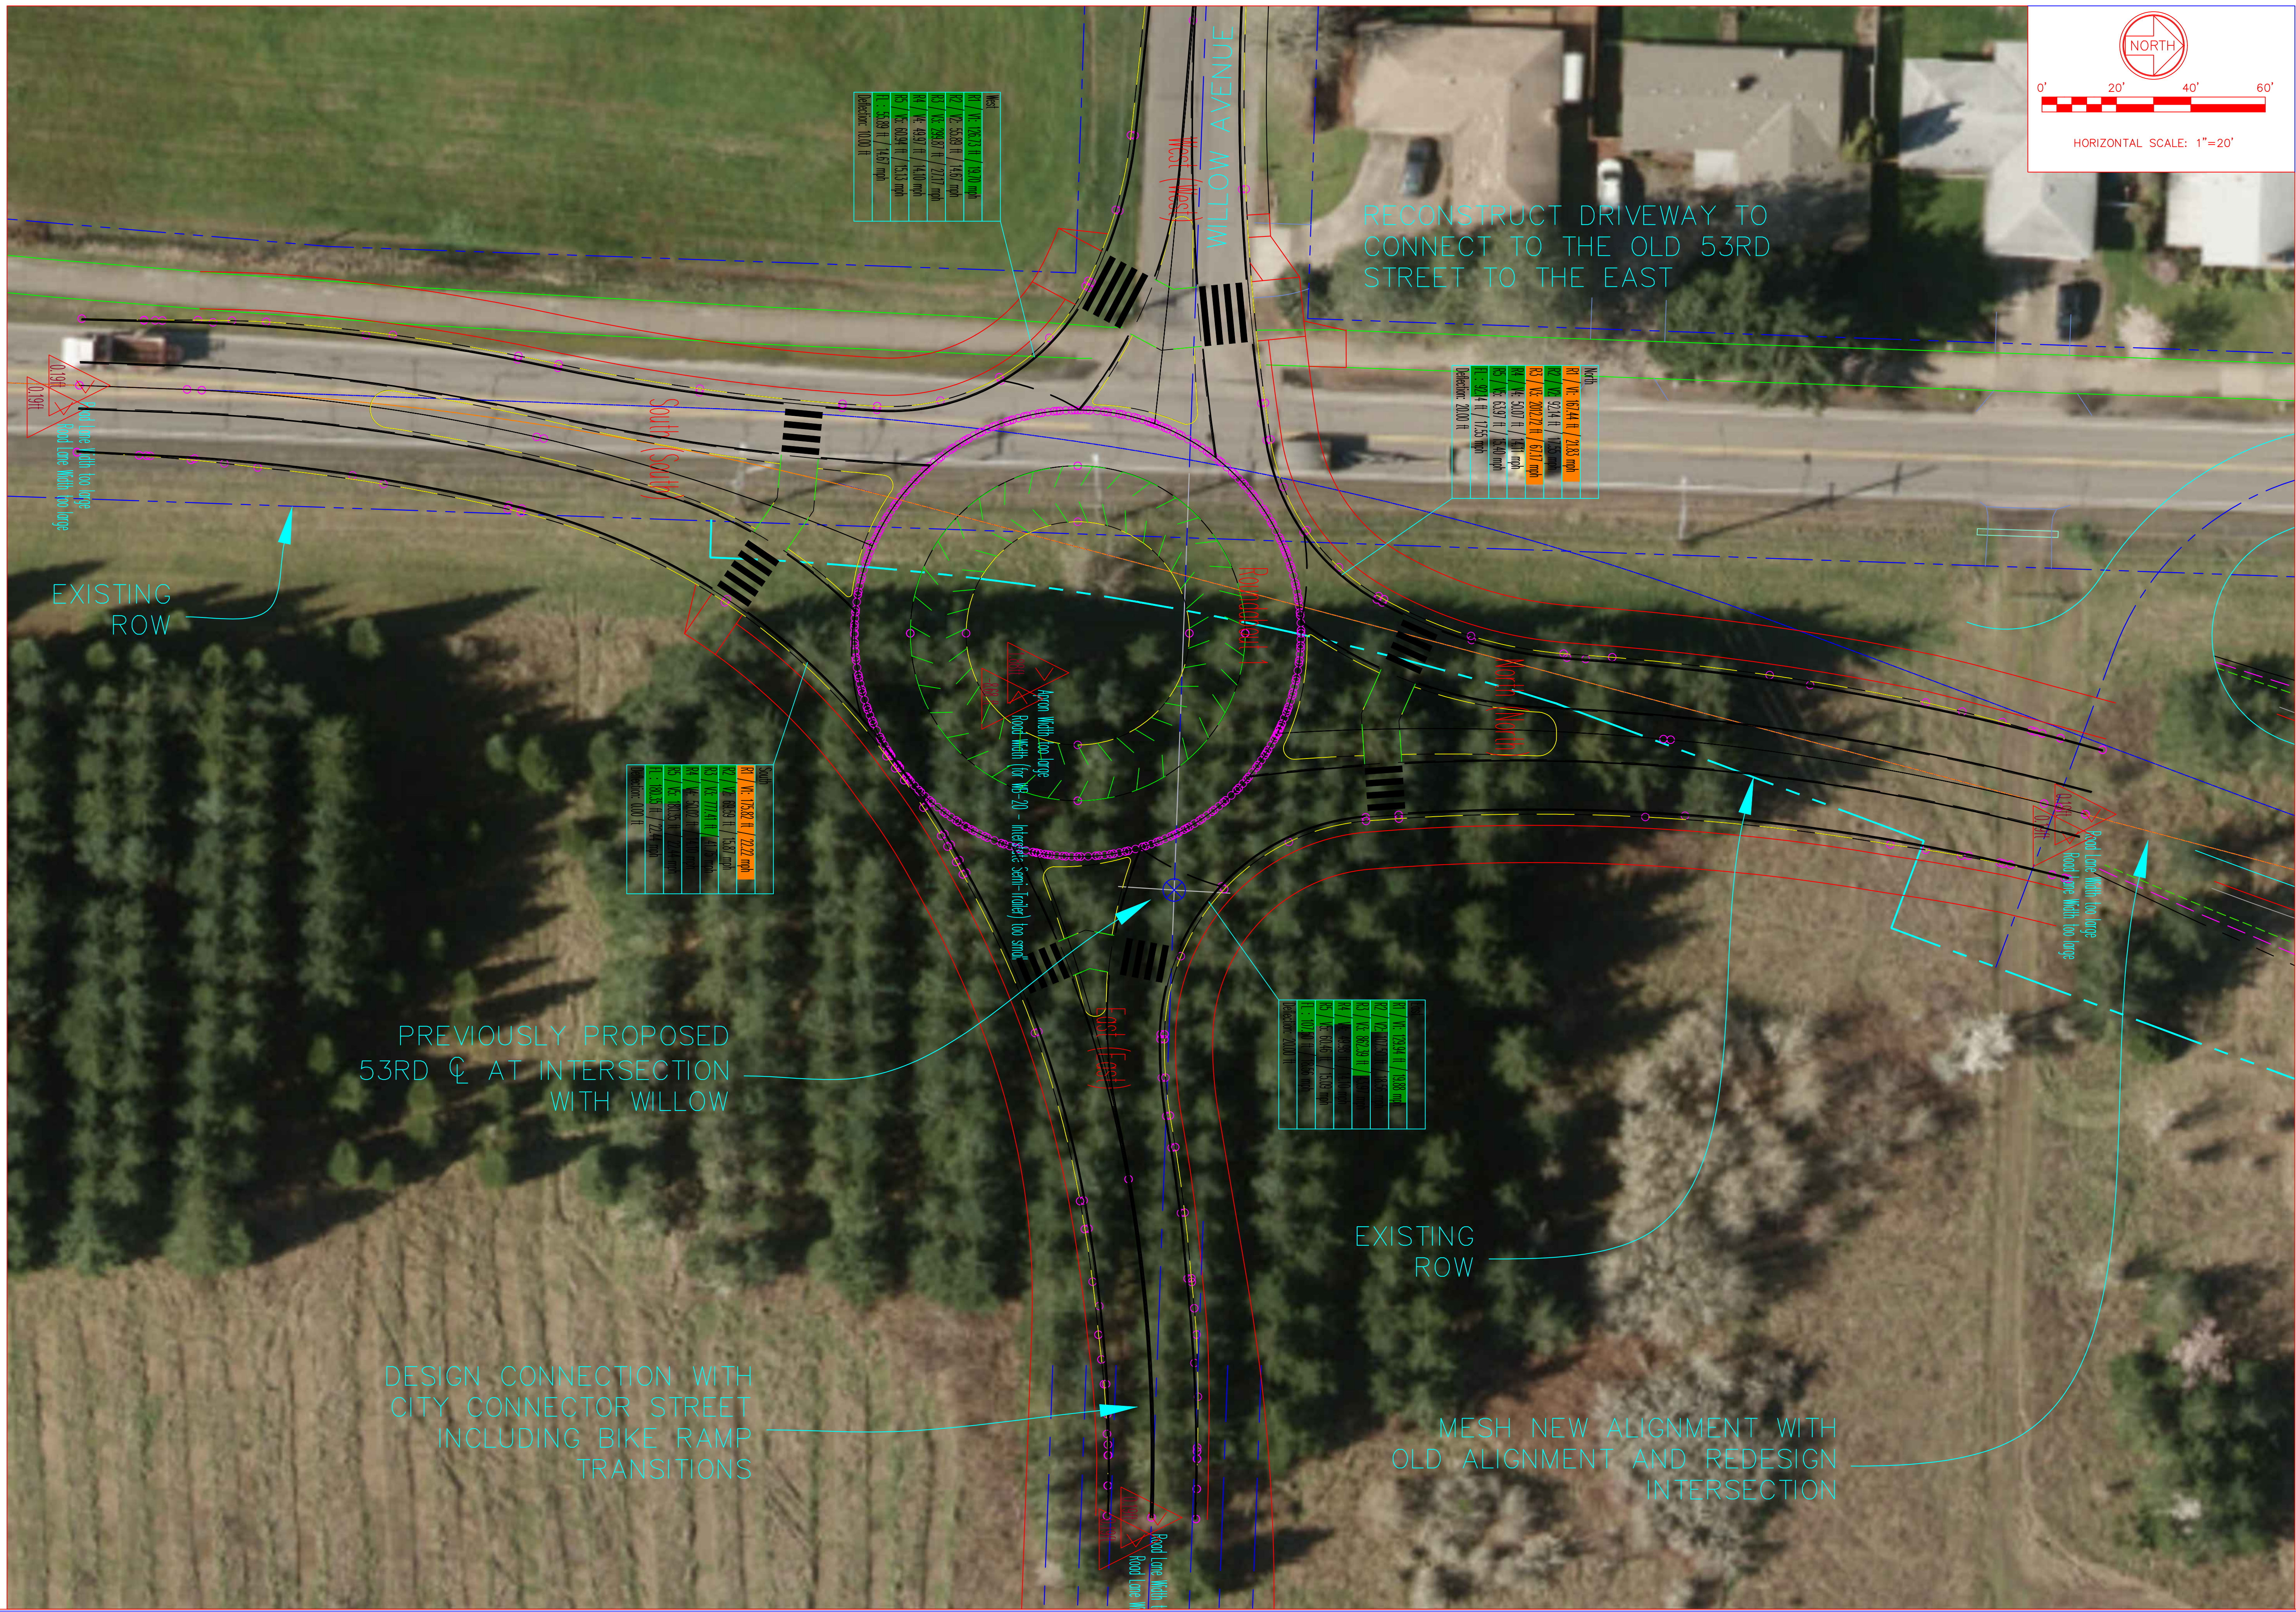

Benton County
Public Works Department
360 SW Avery Avenue
Corvallis, Oregon 97333
Phone: 541-766-6821
FAX: 541-766-6891

Date:

PRELIMINARY

Renewal Date:

53rd STREET RAILROAD OVERPASS & ROUNDABOUT

T11S, R3W, SECTION 33 - COUNTY ROAD #25270 - MP 0.78

PRELIMINARY DESIGN OF ROUNDABOUT
AT 53RD STREET AND WILLOW AVENUE

Revision Description	Date	Initials

Scale: 1" = 20'

Drawn by: OM
Designed by: OM

Project #: 25270-01-05

File Location: C:\Avery Proj\Mgmt\ROADS\25270-01-05

Index Number: